



AREA URBAN PLAN FOR PLACING BRIDGE OVER RIVER TISA, SIGHETUL MARMATIEI, COUNTY MARAMURES

CALCULUL ANALITIC AL SUPRAFETELOR
REVIZUIRE / ACTUALIZARE STUDIU DE FEZABILITATE
PENTRU POD PESTE TISA IN ZONA TEPLITA
DIN SIGHETUL MARMATIEI, JUDETUL MARAMURES


Dates de proiecte: STEREOCARD 1970			
Peten	Xino	Xino	Dno
1	76192-362	42078-820	57,49
2	76189-364	42077-767	28,83
3	76187-362	42077-473	34,28
4	76187-362	42077-273	34,28
5	76160-710	42072-020	10,79
6	76165-734	42075-811	8,56
7	76165-734	42075-811	8,56
8	76165-381	42074-370	11,39
9	76169-872	42074-380	24,83
10	76509-453	42077-850	12,45
11	76509-453	42077-850	12,45
12	76517-865	42076-356	5,63
13	76516-342	42074-384	11,70
14	76516-303	42077-794	40,02
15	76516-303	42077-794	40,02
16	76498-943	42074-383	42,51
17	76498-943	42074-383	42,51

BALANCE SHEET			
PROPOSED FUNCTIONAL AREAS			
ZONAL URBAN PLAN FOR LOCATION OF NEW BRIDGE OVER THE TISA			
		Surf mp./Ha.	
LIGHT OF WAY FOR EXPROPRIATION		82228,63mp.	
		8,22Ha.	
out of which:			
MEASURED AREA IN TOPOGRAPHICAL SURVEY		73683mp.	
		7,36Ha.	
From above areas, each proposed functional sub-area has been calculated. Calculation done only for carriageway, pedestrian ways, green areas, road median areas and constructions			
FUNCTIONAL AREA		Total area without side slopes and land reclamation mp./Ha.	Proposed indicators P.O.T./C.U.T./H.max
TR - ROAD TRAVEL AREA		65850,60mp.	
P.O.T. max. (%)			4%
C.U.T. max.			0,2
R.M.H.			10,00m.
divided in:			
TR1a - BRIDGE AREA		7619,17mp.	without indicators
		0,76Ha.	without indicators
		area calculated for	
carriageway		4450,32mp.	
pedestrian ways		1036,90mp.	
median area		2131,95mp.	
TR1b - CROSS BORDER AREA		44874,59mp.	
		4,48Ha.	
P.O.T. max. (%)			3,80%
C.U.T. max.			0,03
R.M.H.			10,00m.
		area calculated for	
carriageway		33925,21mp.	
pedestrian ways		4452,63mp.	
green area		4572,11mp.	
constructions		1716,16mp.	
median area		608,48mp.	
TR1c - CONNECTION ROAD AREA		6682,74mp.	without indicators
		0,66Ha.	without indicators
		area calculated for	
carriageway		4903,55mp.	
pedestrian ways		1779,19mp.	
TR1d - ROUNDABOUT AREA		6474,10mp.	without indicators
		0,64Ha.	without indicators
		area calculated for	
carriageway		4649,29mp.	
pedestrian ways		928,78mp.	
green area		1096,12mp.	

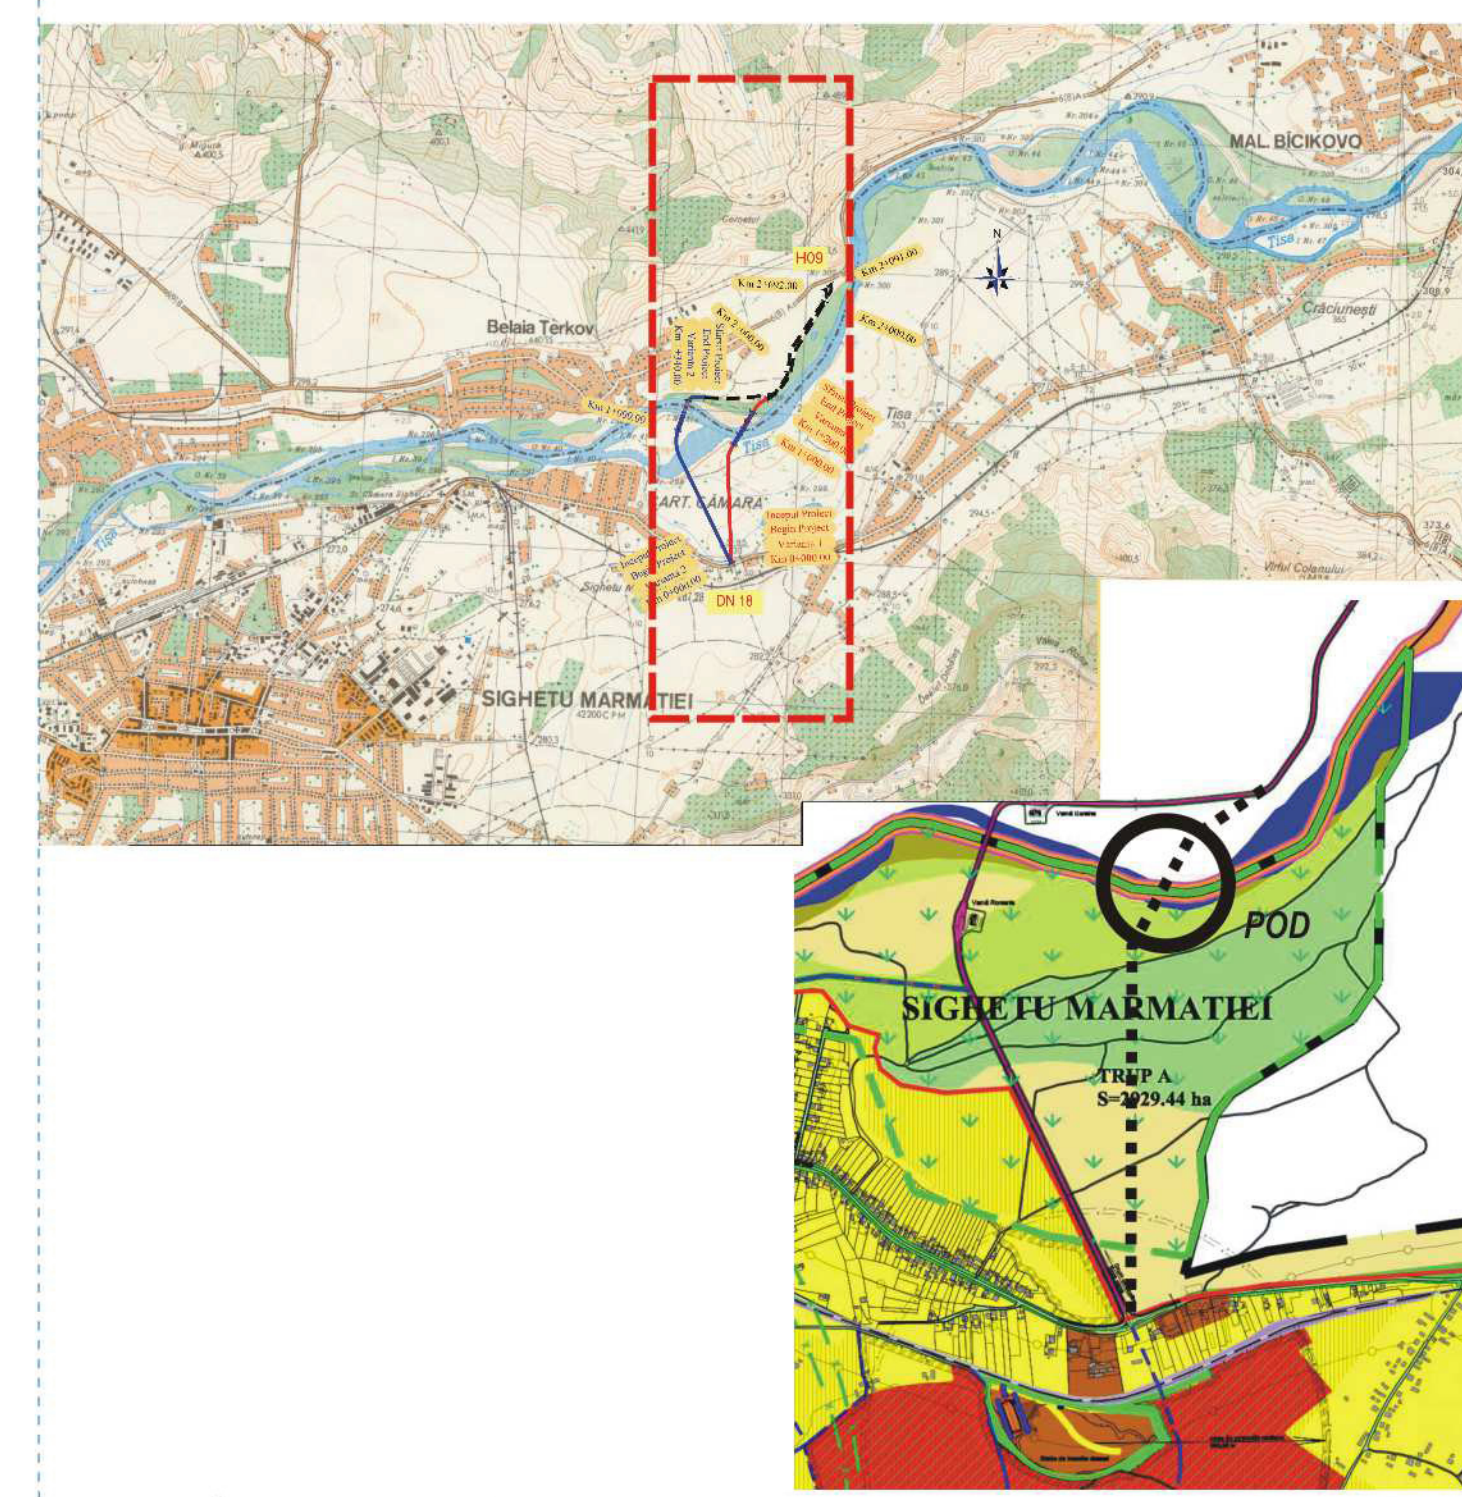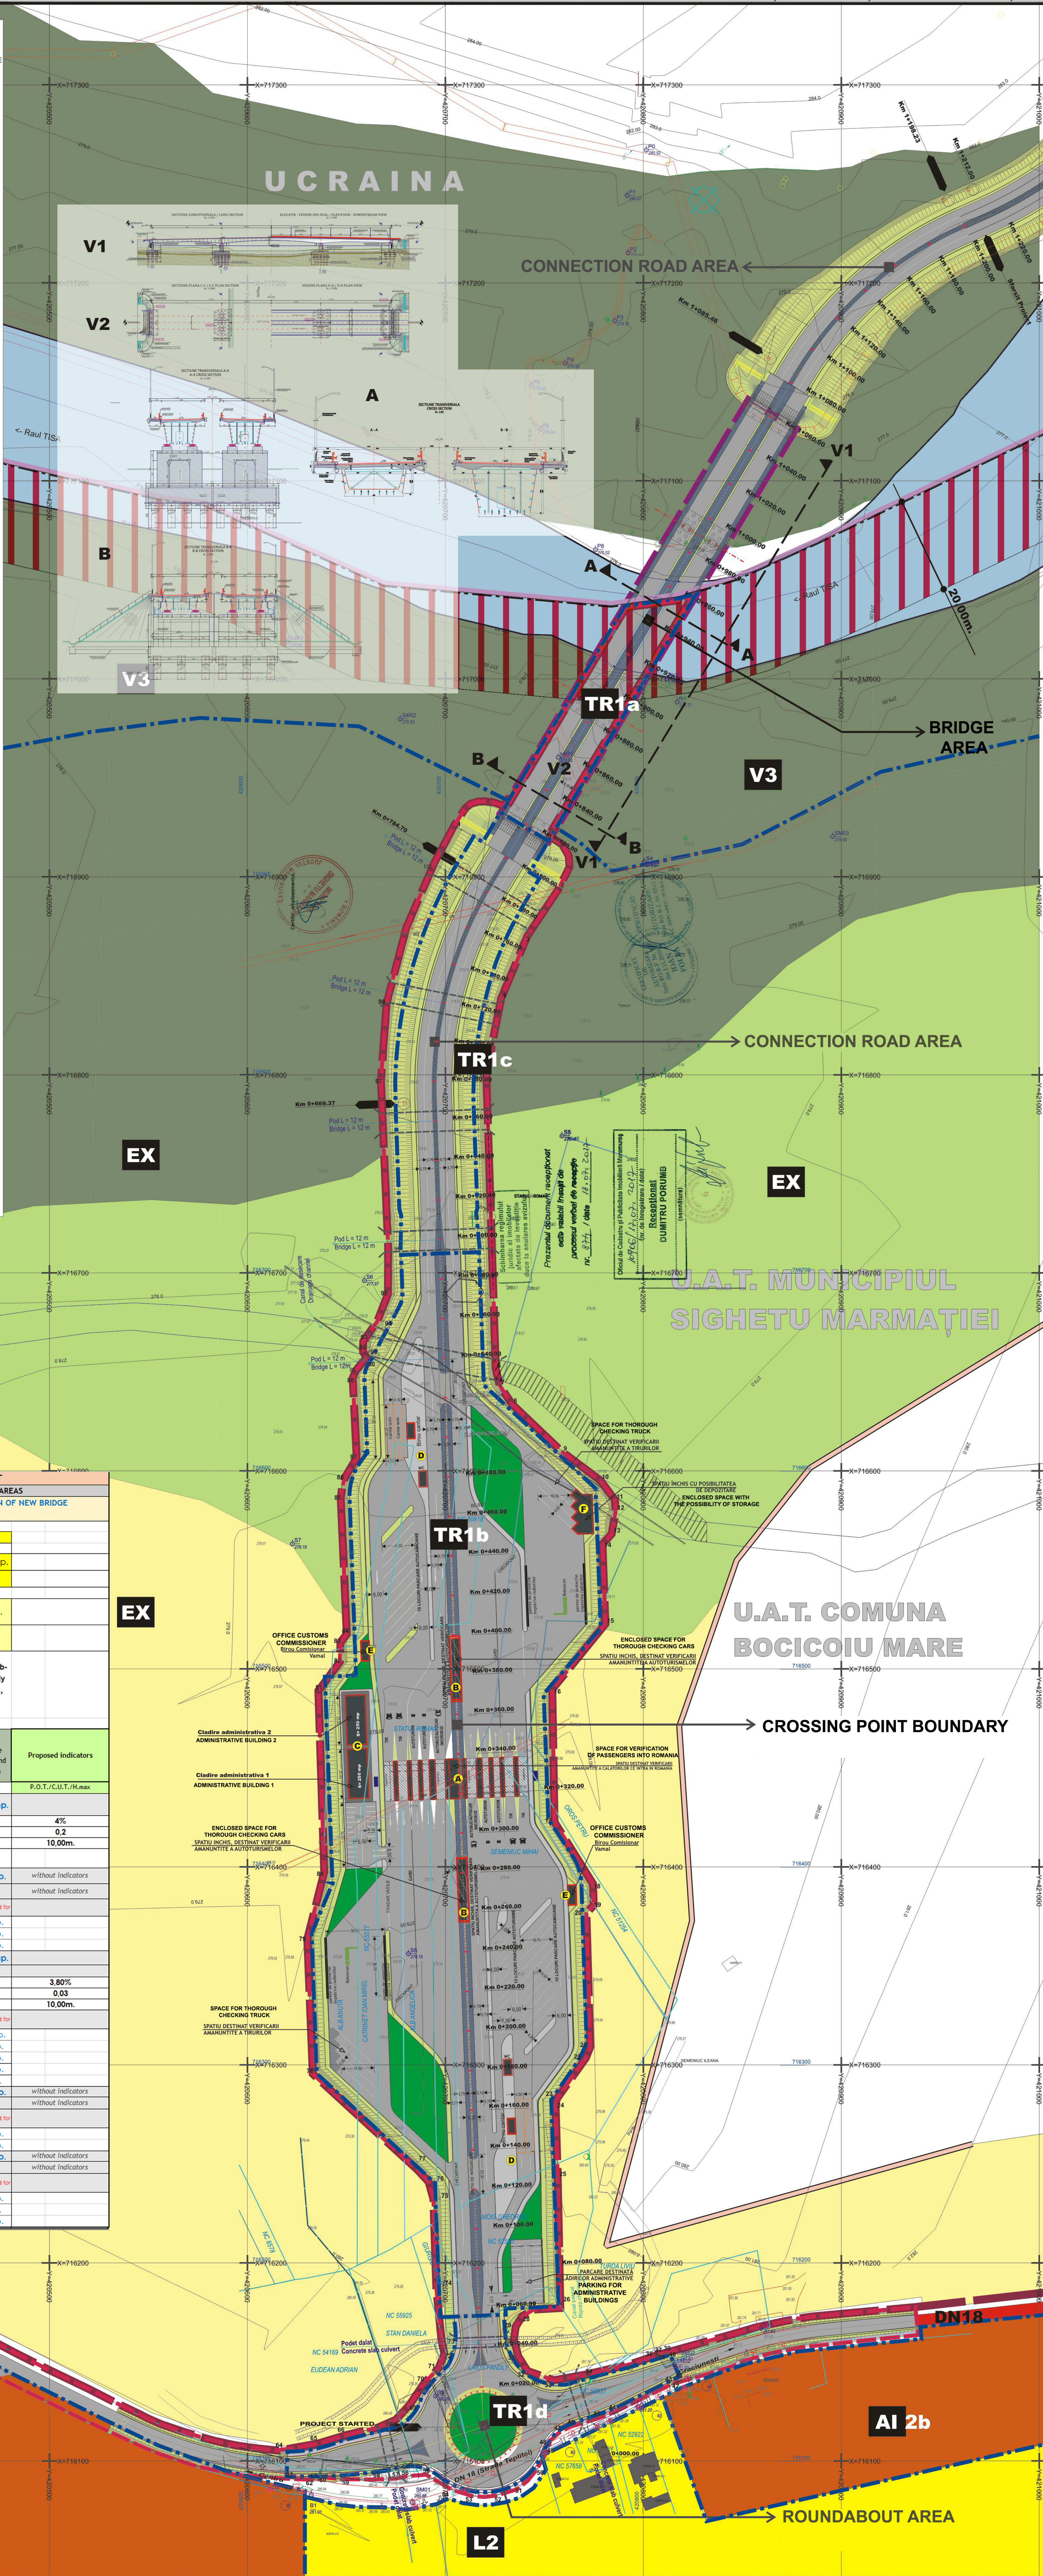

LEGEND

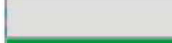
	LIMITS
	LIMITS ADMINISTRATIVE TERRITORY OF BASIC TERRITORIAL UNITS
	THE BOUND OF NATIONAL TERRITORY
	LIMITED CORRIDOR EXPORATION
	LOCATION AREA INTENDED FOR BRIDGE OVER RIVER TISA
	INCORPORATED LIMIT PROPOSED IN P.U.Z.
	PRIVATE PROPERTY LIMIT
	LIMITATION OF THE NATIONAL REFERENCE UNIT PROPOSED
	EXISTING FUNCTIONAL ZONES (taken over P.U.Z.)
	ZONES FOR HOUSES AND COMPLEMENTARY FUNCTIONS (according P.U.G.)
	INDUSTRIAL AND DEPOSIT UNIT AREA (according P.U.G.)
	WATERS
	AREA PASTURE (according P.U.Z.)
	ARABLE AREA (according P.U.Z.)
	AREA TISA RIVER BED WITH VEGETATION
	ROADS CIRCULATION PROPOSED
	ROADS CIRCULATION PROPOSED
	PROPOSED PEDESTRIAN CIRCULATIONS IN CROSS BORDER AREA
	GREEN SPACE AREA PROPOSED
	SLOPE
	OBJECTIVES IN THE AREA PROPOSED FOR BORDER CROSSING POINT
	SPACE FOR THOROUGH CHECKING CARS WHICH ENTERS IN ROMANIA
	ENCLOSED SPACE FOR THOROUGH CHECKING CARS
	ADMINISTRATIVE BUILDING
	AREA FOR OFFICES, WEIGHING AND TOILETS
	AREA FOR OFFICE CUSTOMS COMMISSIONER
	ENCLOSED SPACE WITH THE POSSIBILITY OF STORAGE
	CIRCULATIONS AND ACCESS
	NATIONAL ROAD (DN 18)
	BOUNDARY LINE STATE FRONTIER

	PROPOSED FUNCTIONAL AREAS/ SUB-AREAS	
TR	ROAD TRANSPORT AREA	
TR 1	BRIDGE OVER TISA	
	TR 1a BRIDGE AREA	Proposed in PUZ
	TR 1b CROSS-BORDER AREA	Proposed in PUZ
	TR 1c PROPOSED CIRCULATIONS - CONNECTION ROAD	Proposed in PUZ
	TR 1d ROUNDABOUT ARRANGEMENT	Proposed in PUZ
L	HABITATION AREA	
L2	INDIVIDUAL AND SMALL COLLECTIVE HOUSES WITH P=1,2 LEVELS	Proposed in PUG
A	PRODUCTION AREA	
A1-2b	SUBAREAS FOR ACCIDENT REPAIRS AND SERVICES	Proposed in PUG
V	GREEN AREA	
V3	GREEN AREAS FOR RIVERS PROTECTION AND WET AREAS	Proposed in PUG
EX	UNINCORPORATED AREAS RESERVED FOR VEGETATION AREA, PASTURES AND ARABLE LAND	Proposed in PUG

P. U. Z. POD PESTE RÂUL TISA

URBAN REGULATIONS

PROPOSED FUNCTIONAL ZONING

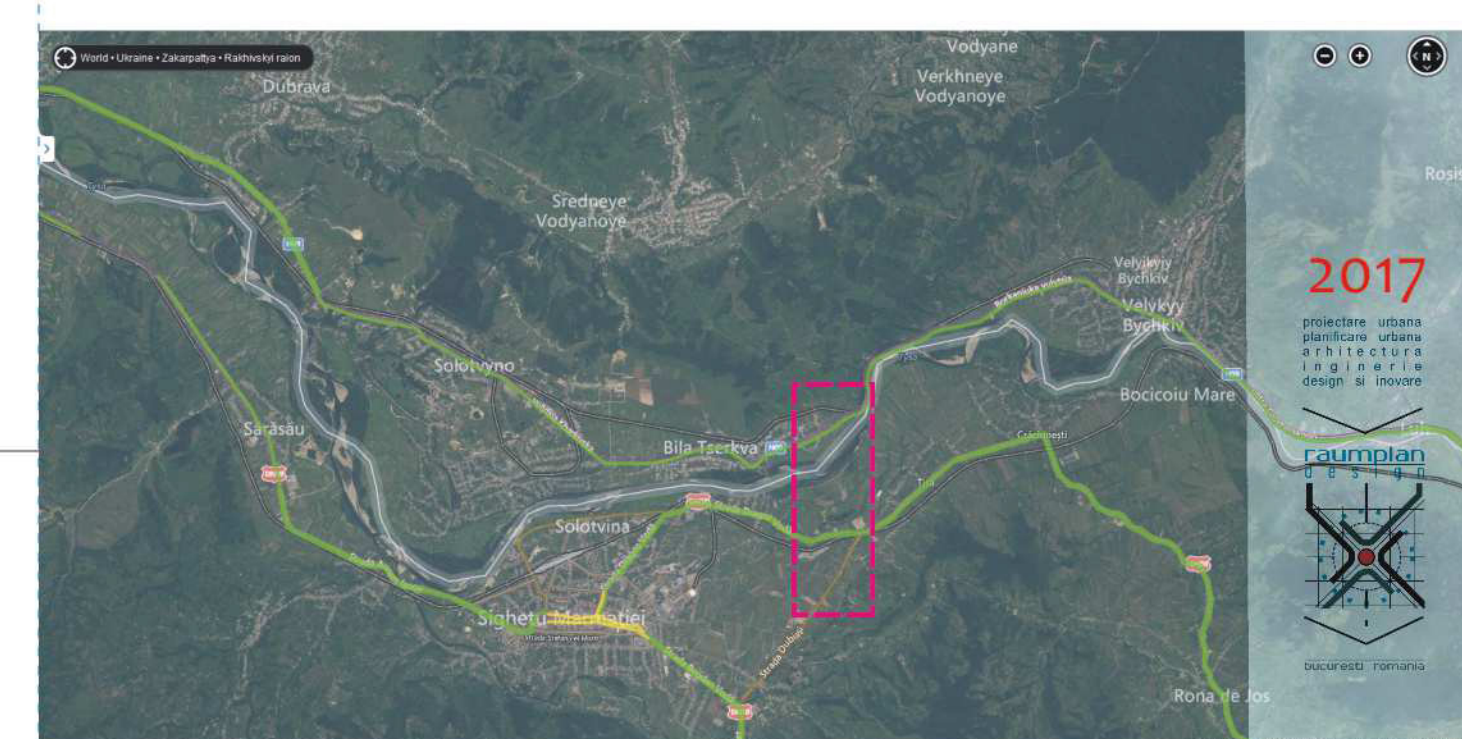[illegible]