
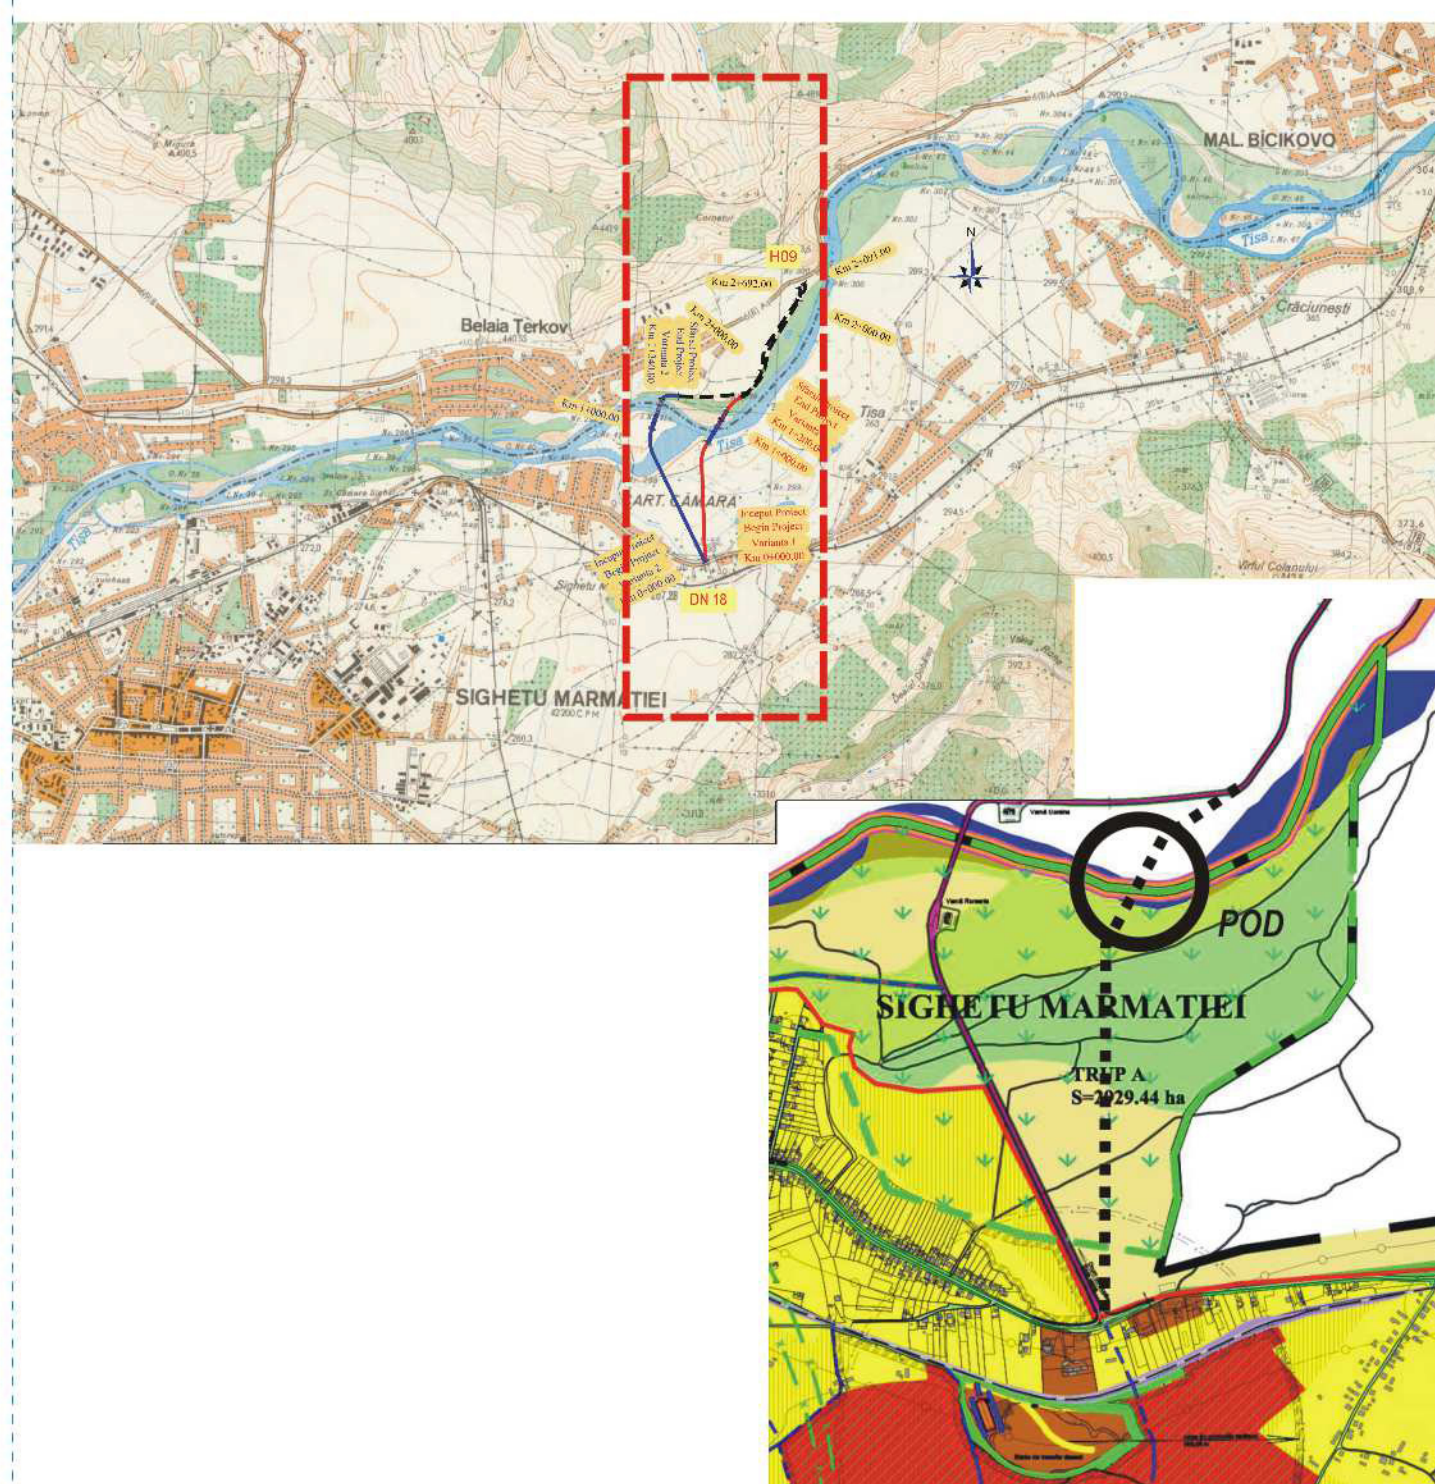


2017

CALCULUL ANALITIC AL SUPRAFETELOR
REVIZUIRE / ACTUALIZARE STUDIU DE FEZABILITATE
PENTRU POD PESTE TISA IN ZONA TEPLITA
DIN SIGHETUL MARMATIEI, JUDETUL MARAMURES


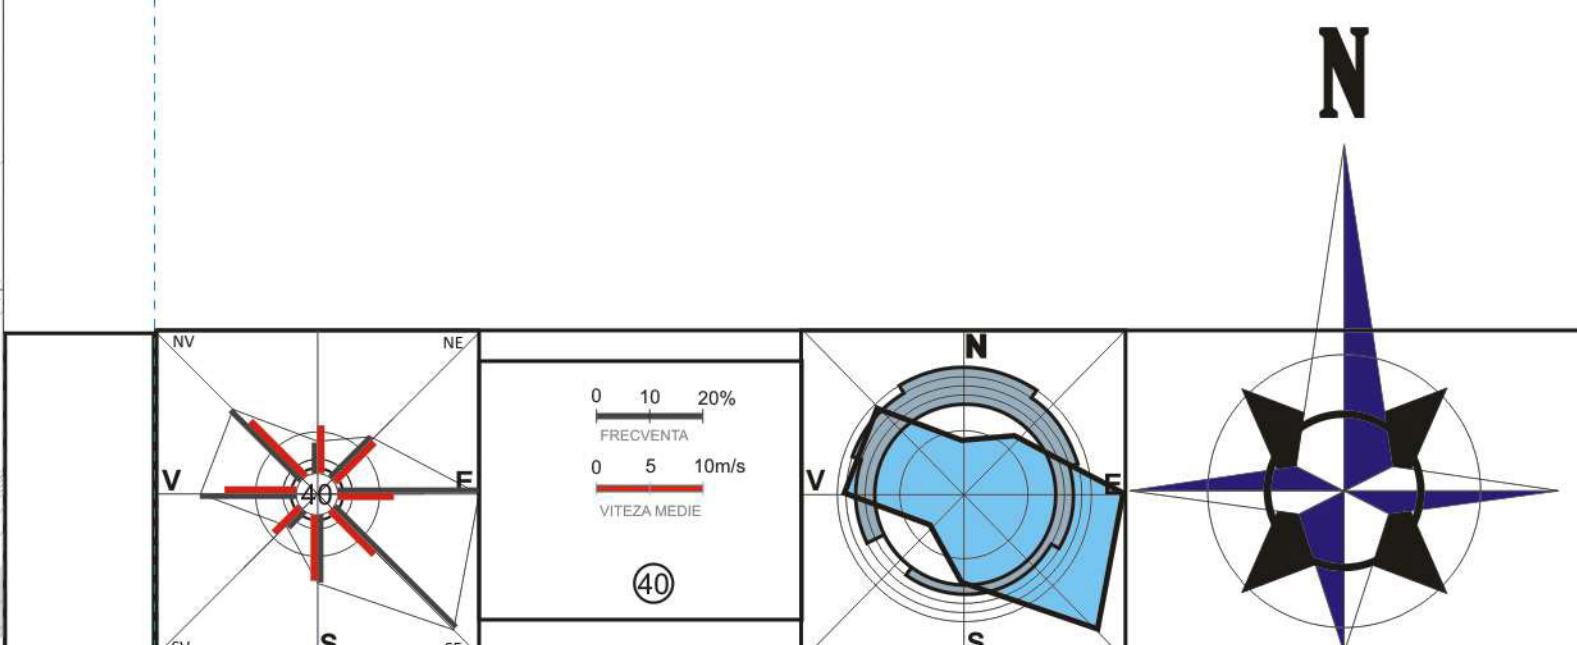

LEGEND


	UNITES
	LIMITS ADMINISTRATIVE TERRITORY OF BASIC TERRITORIAL UNITS
	THE BOUND OF NATIONAL TERRITORY
	LIMITED CORRIDOR EXPROPRIATION
	LOCATION AREA INTENDED FOR BRIDGE OVER RIVER TISA
	INCORPORATED LIMIT PROPOSED IN PU.2
	PRIVATE PROPERTY LIMIT
	LIMITATION OF THE NATIONAL REFERENCE UNIT PROPOSED
	NETWORKS, BRANCHES AND RECORDS
	WATER SUPPLY NETWORK PROPOSED
	WATER SUPPLY NETWORK PROPOSED WITH PROTECTION TUBE
	SEWERAGE NETWORK PROPOSED
	GULLY WITH OXYGENATING SUT
GS	WATERMETER MANHOLE
CA	MANHOLE VALVES
CV	SEPTIC TANK
	THE ENERGY POWER NETWORK FOR STREET LIGHTING AND REMOTE SENSING
	ELECTRIC LINE AND TRANSFORMATION POST PROPOSED
PH	EXISTING AIR ELECTRIC LINE
	PLUVIAL SANITATION PROPOSED
	SEPARATOR ENAVING PROPOSED

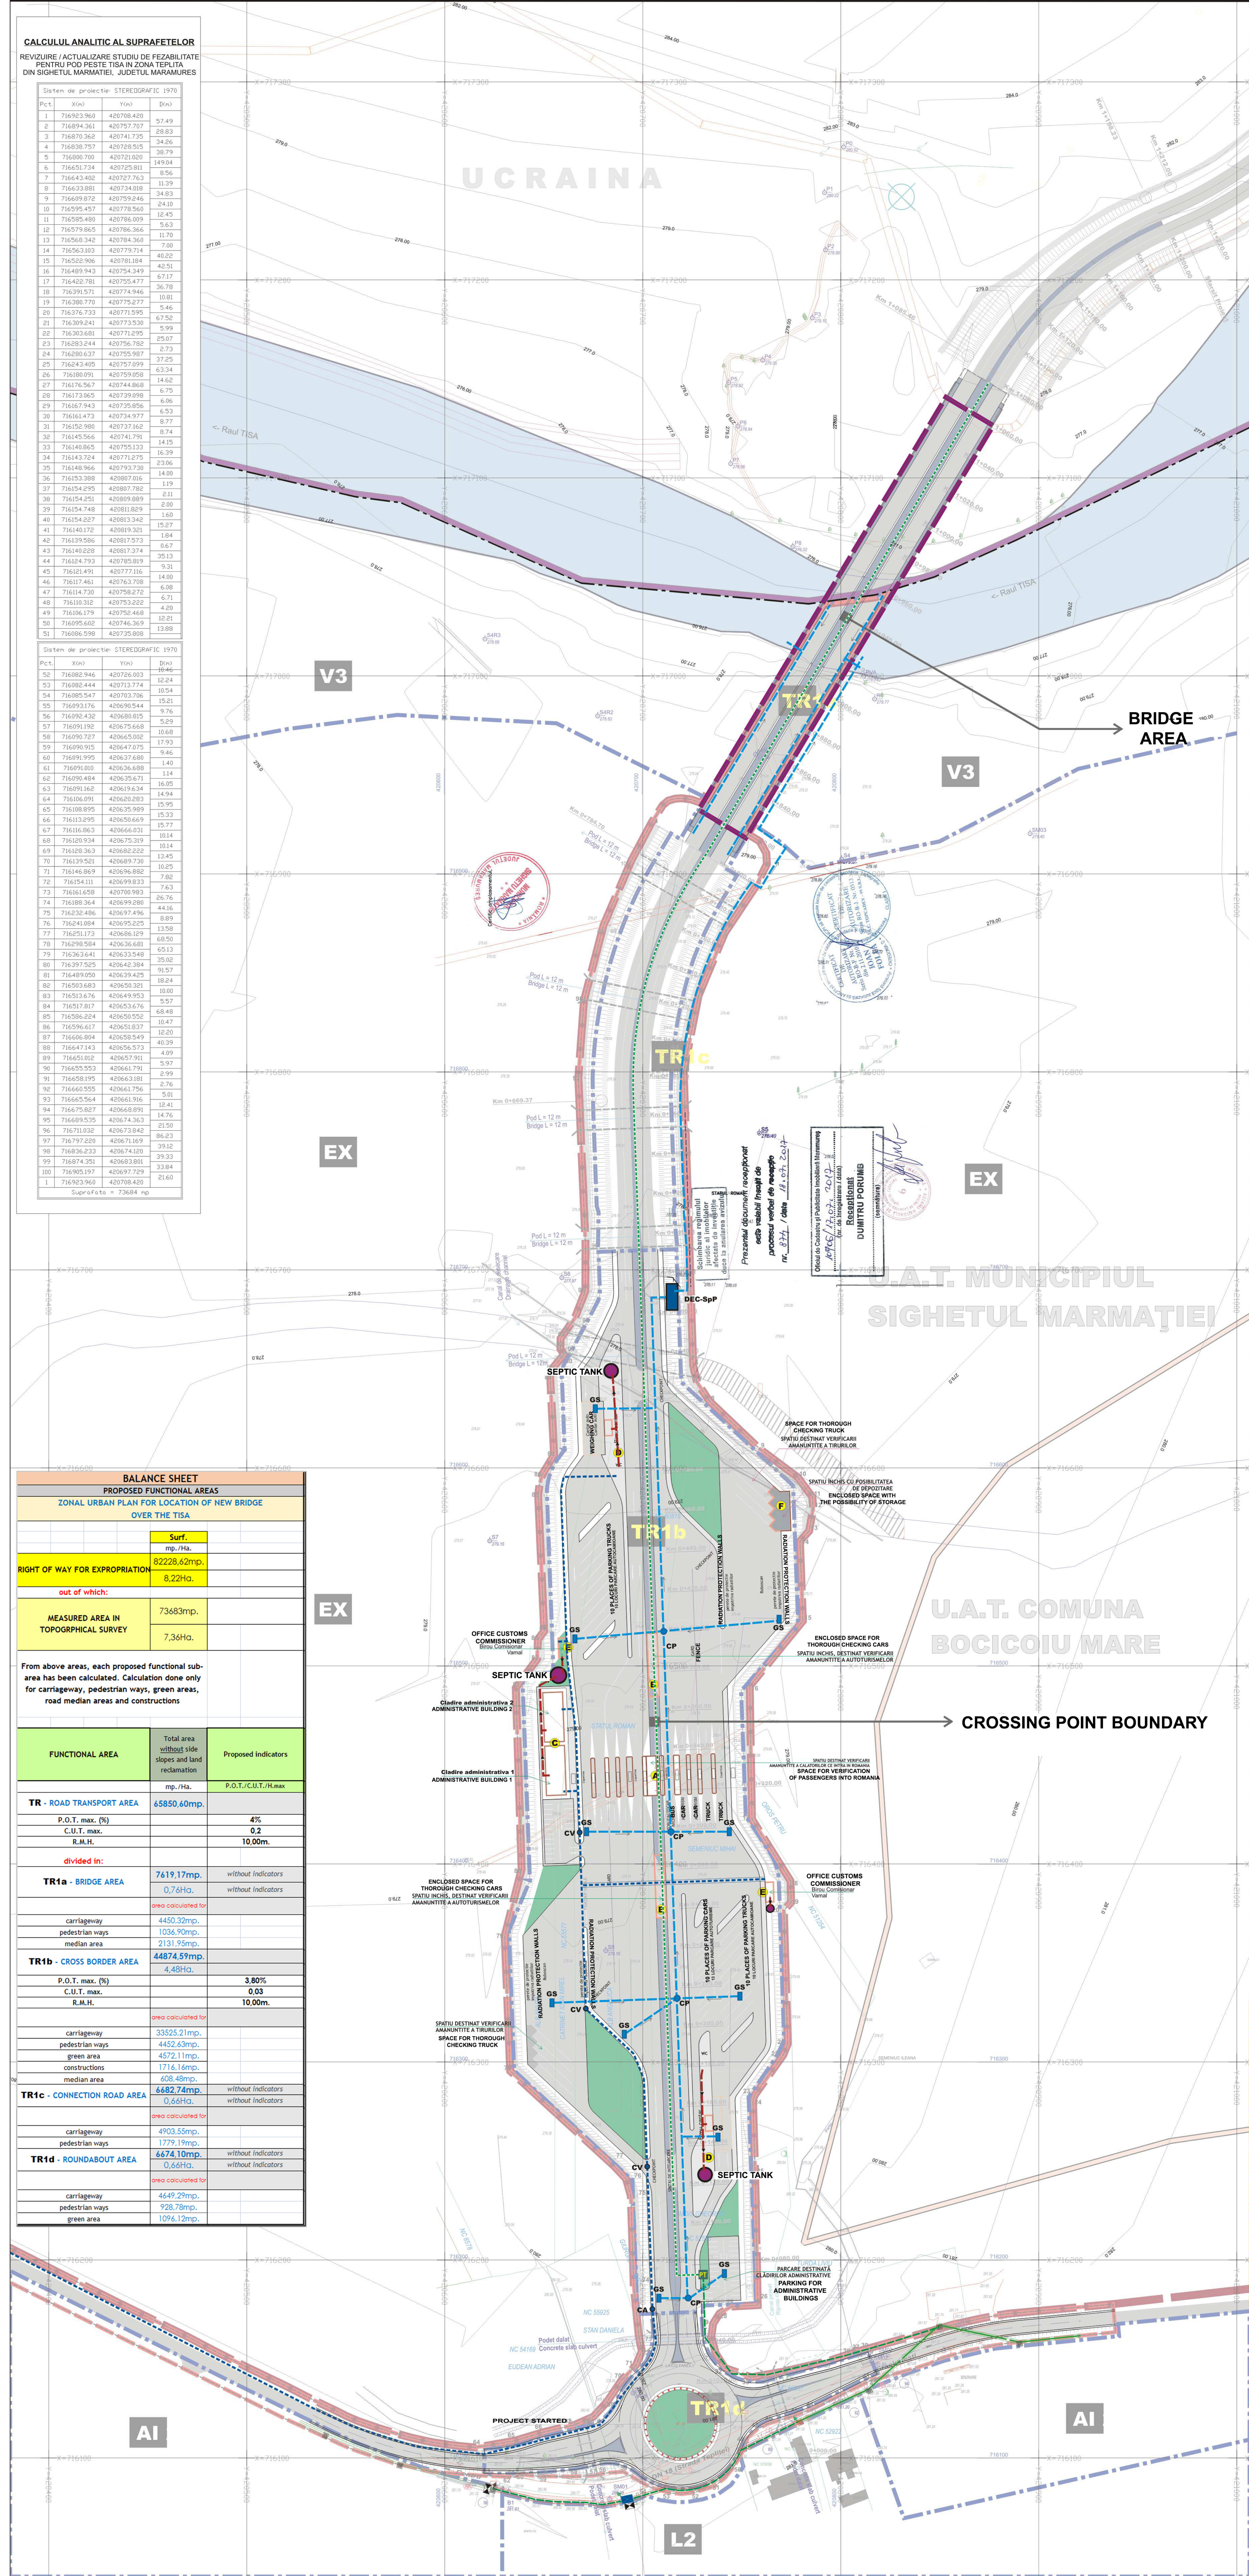

BALANCE SHEET		
PROPOSED FUNCTIONAL AREAS		
ZONAL URBAN PLAN FOR LOCATION OF NEW BRIDGE OVER THE TISA		
	Surf.	
	mp./Ha.	
RIGHT OF WAY FOR EXPROPRIATION	82228,62mp.	
	8,22Ha.	
out of which:		
	7,36Ha.	
From above areas, each proposed functional sub-area has been calculated. Calculation done only for carriageway, pedestrian ways, green areas, road median areas and constructions		
FUNCTIONAL AREA	Total area without side slopes and land reclamation	Proposed indicators
	mp./Ha.	P.O.T./C.U.T./H.max
TR - ROAD TRANSPORT AREA	65850,60mp.	
P.O.T. max. (%)		4%
C.U.T. max.		0.2
R.H.H.		10,00m.
divided in:		
TR1a - BRIDGE AREA	7619,17mp.	
carriageway	4450,32mp.	
pedestrian ways	1036,90mp.	
median area	2131,95mp.	
TR1b - CROSS BORDER AREA	44874,57mp.	
	4,48Ha.	
P.O.T. max. (%)		3,80%
C.U.T. max.		0.03
R.H.H.		10,00m.
carriageway	33525,21mp.	
pedestrian ways	4452,63mp.	
green area	4572,11mp.	
constructions	1716,16mp.	
median area	608,48mp.	
carriageway	4903,55mp.	
pedestrian ways	1779,18mp.	
TR1d - ROUNDABOUT AREA	6674,10mp.	
carriageway	4649,27mp.	
pedestrian ways	928,78mp.	
green area	1096,12mp.	

P. U. Z. POD PESTE RÂUL TISA

URBAN NETWORK REGULATIONS

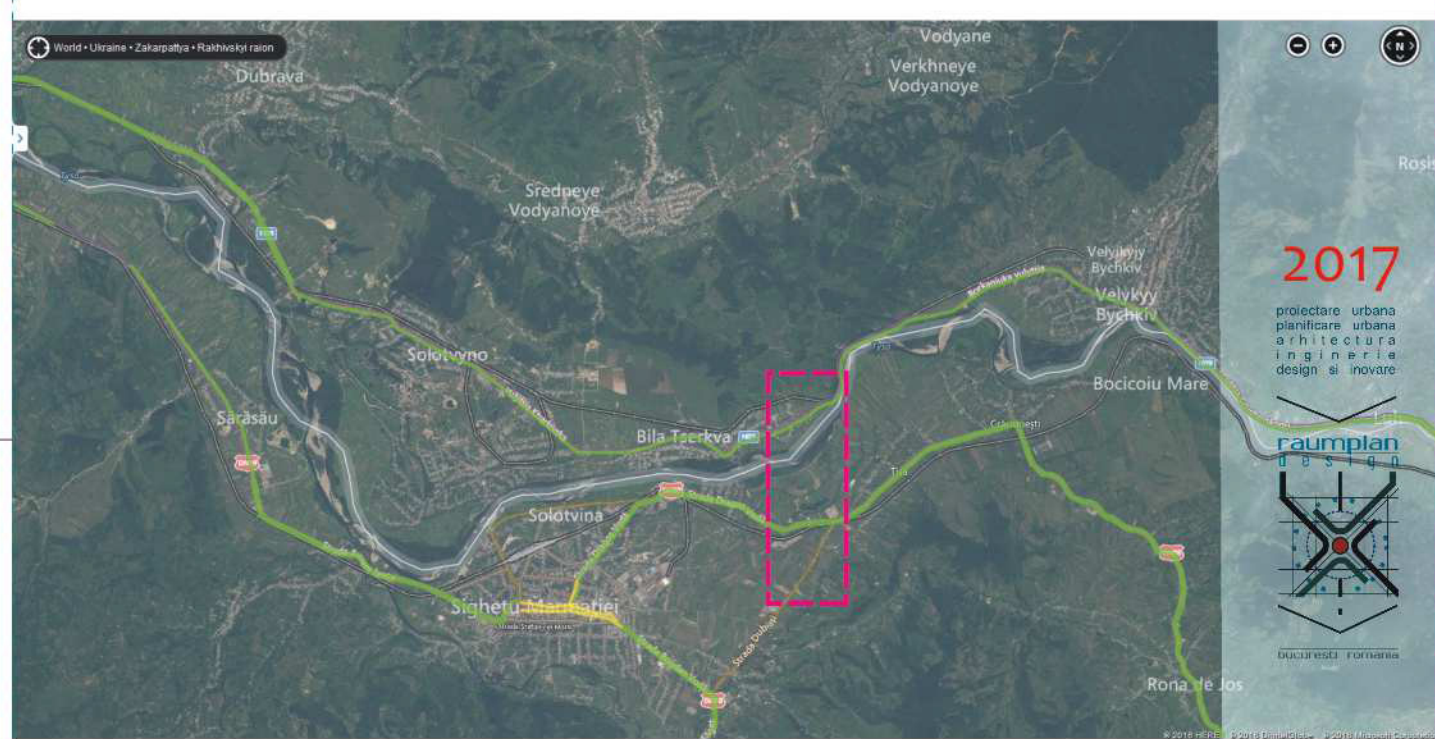[illegible]