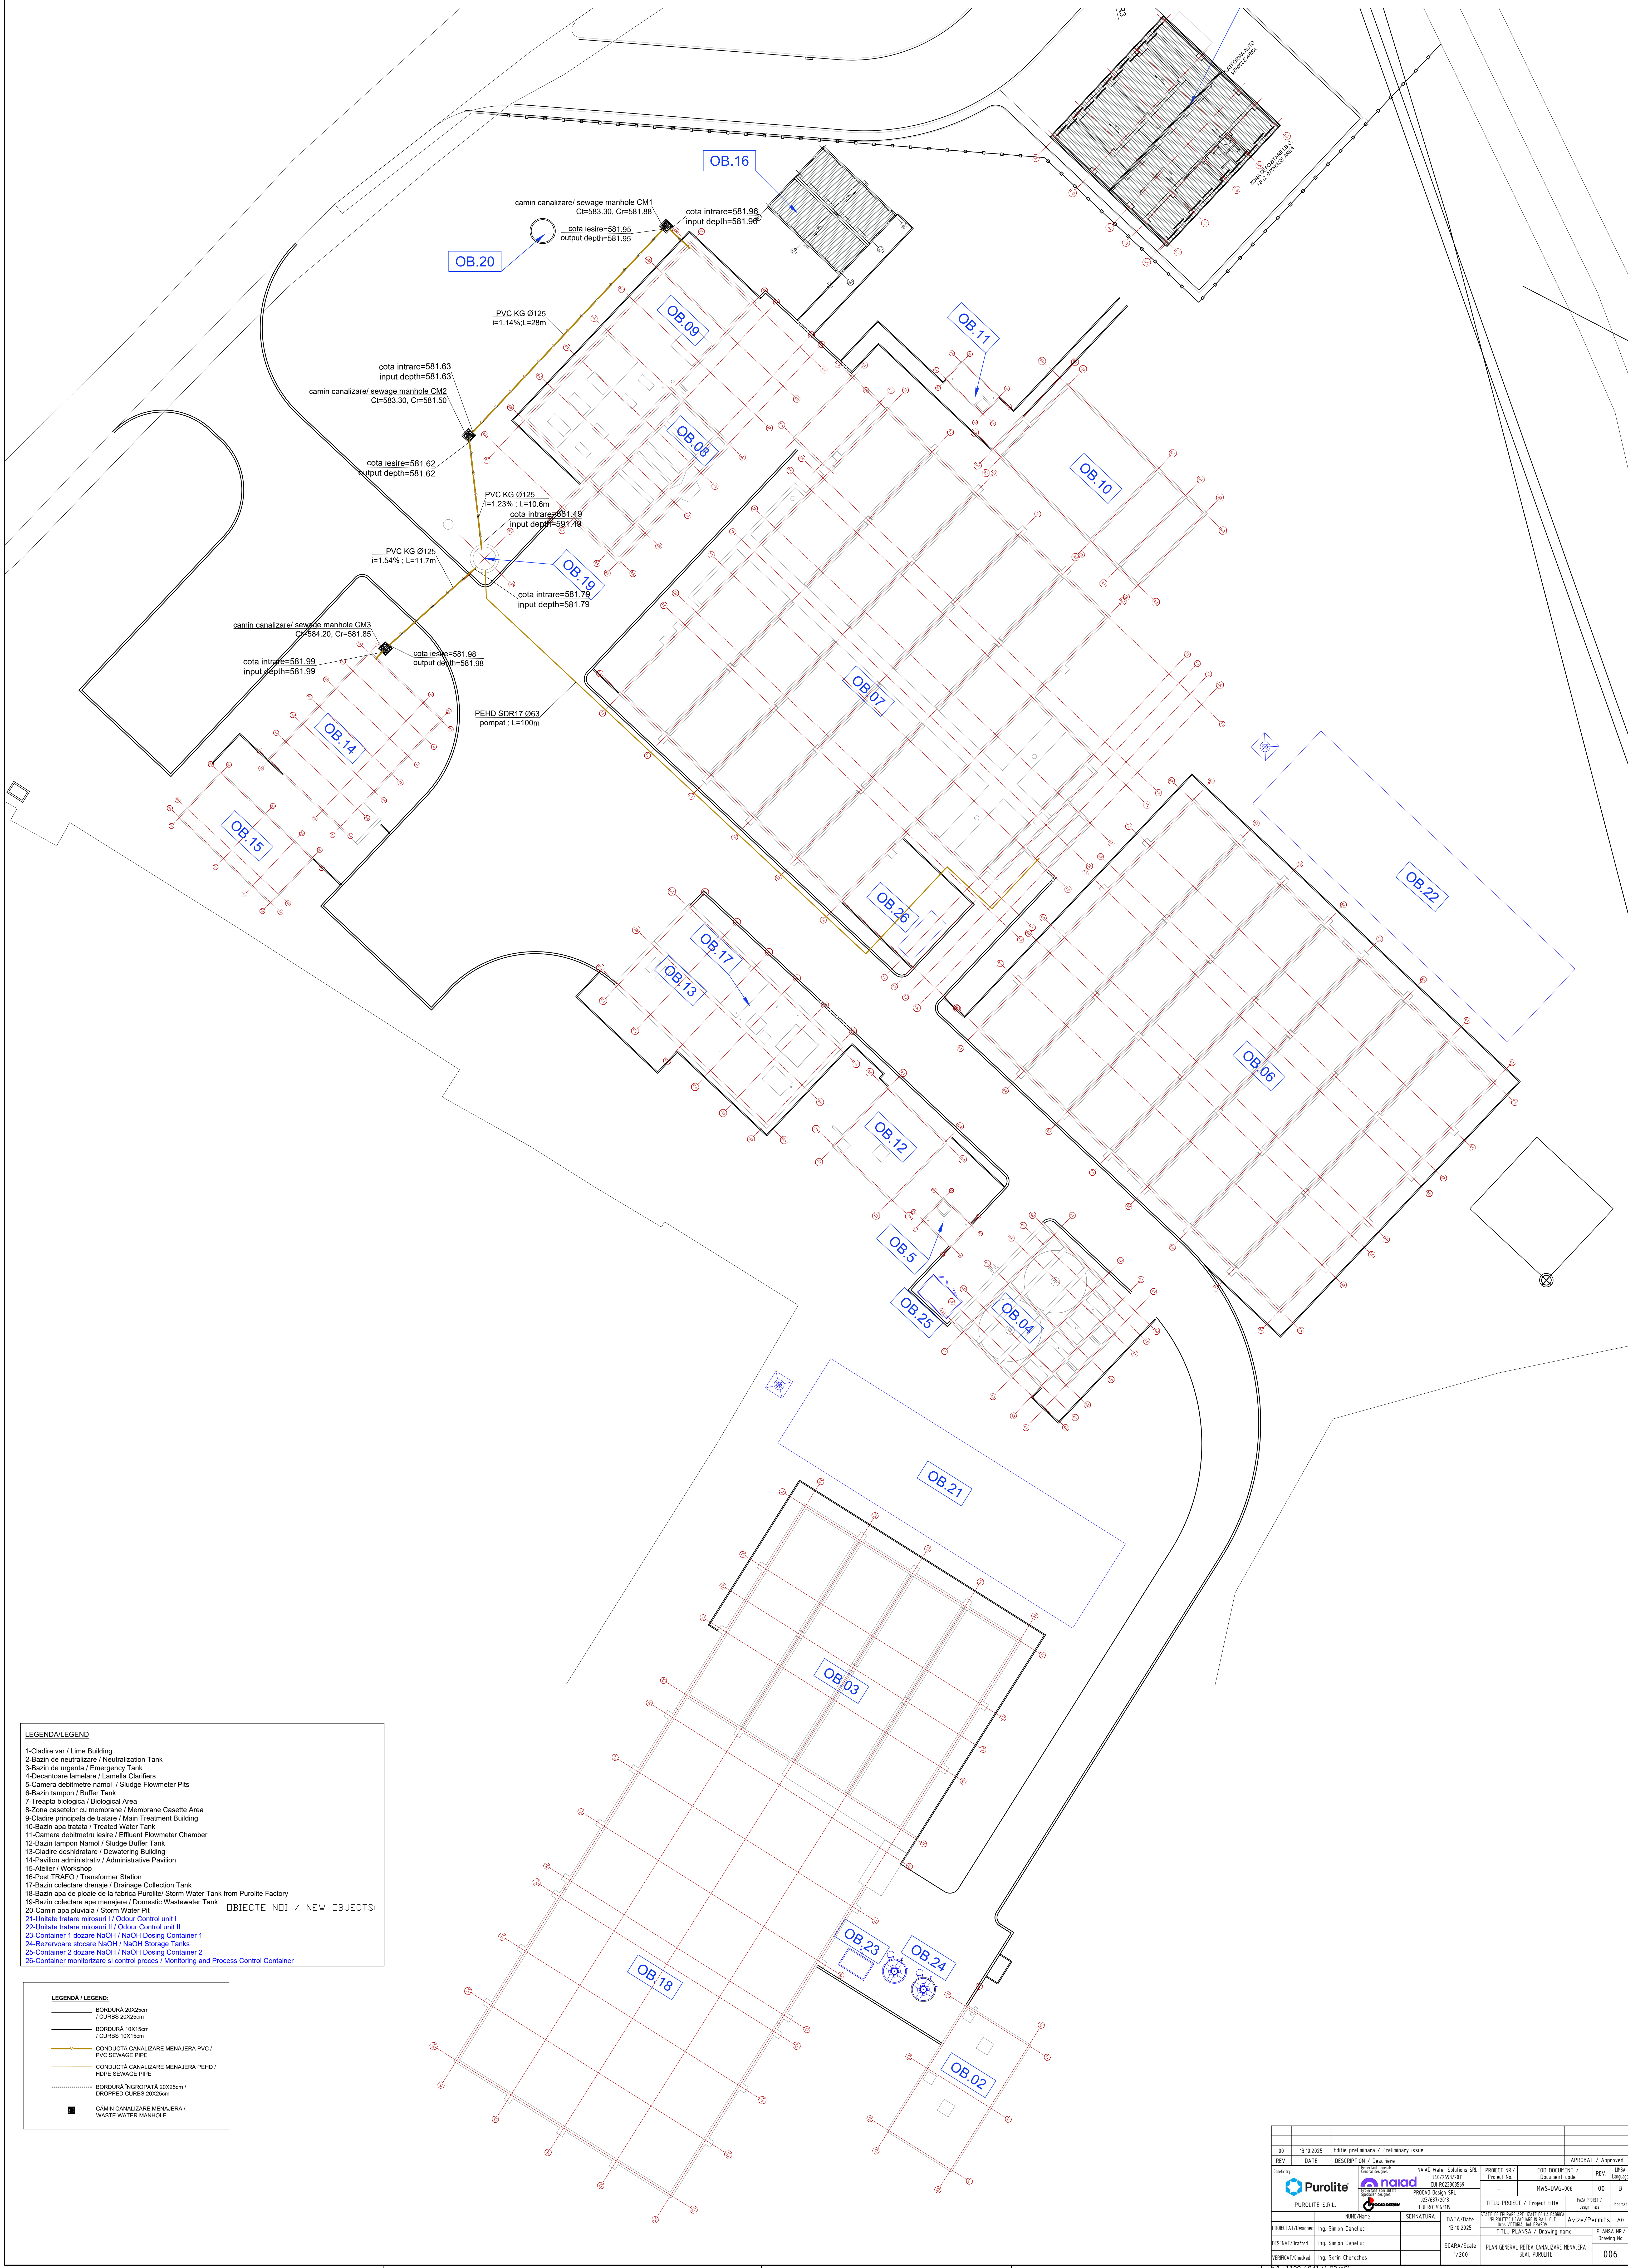


PLAN GENERAL RETEA CANALIZARE MENAJERA
SEWAGE SEWER NETWORK GENERAL LAYOUT

[illegible]